


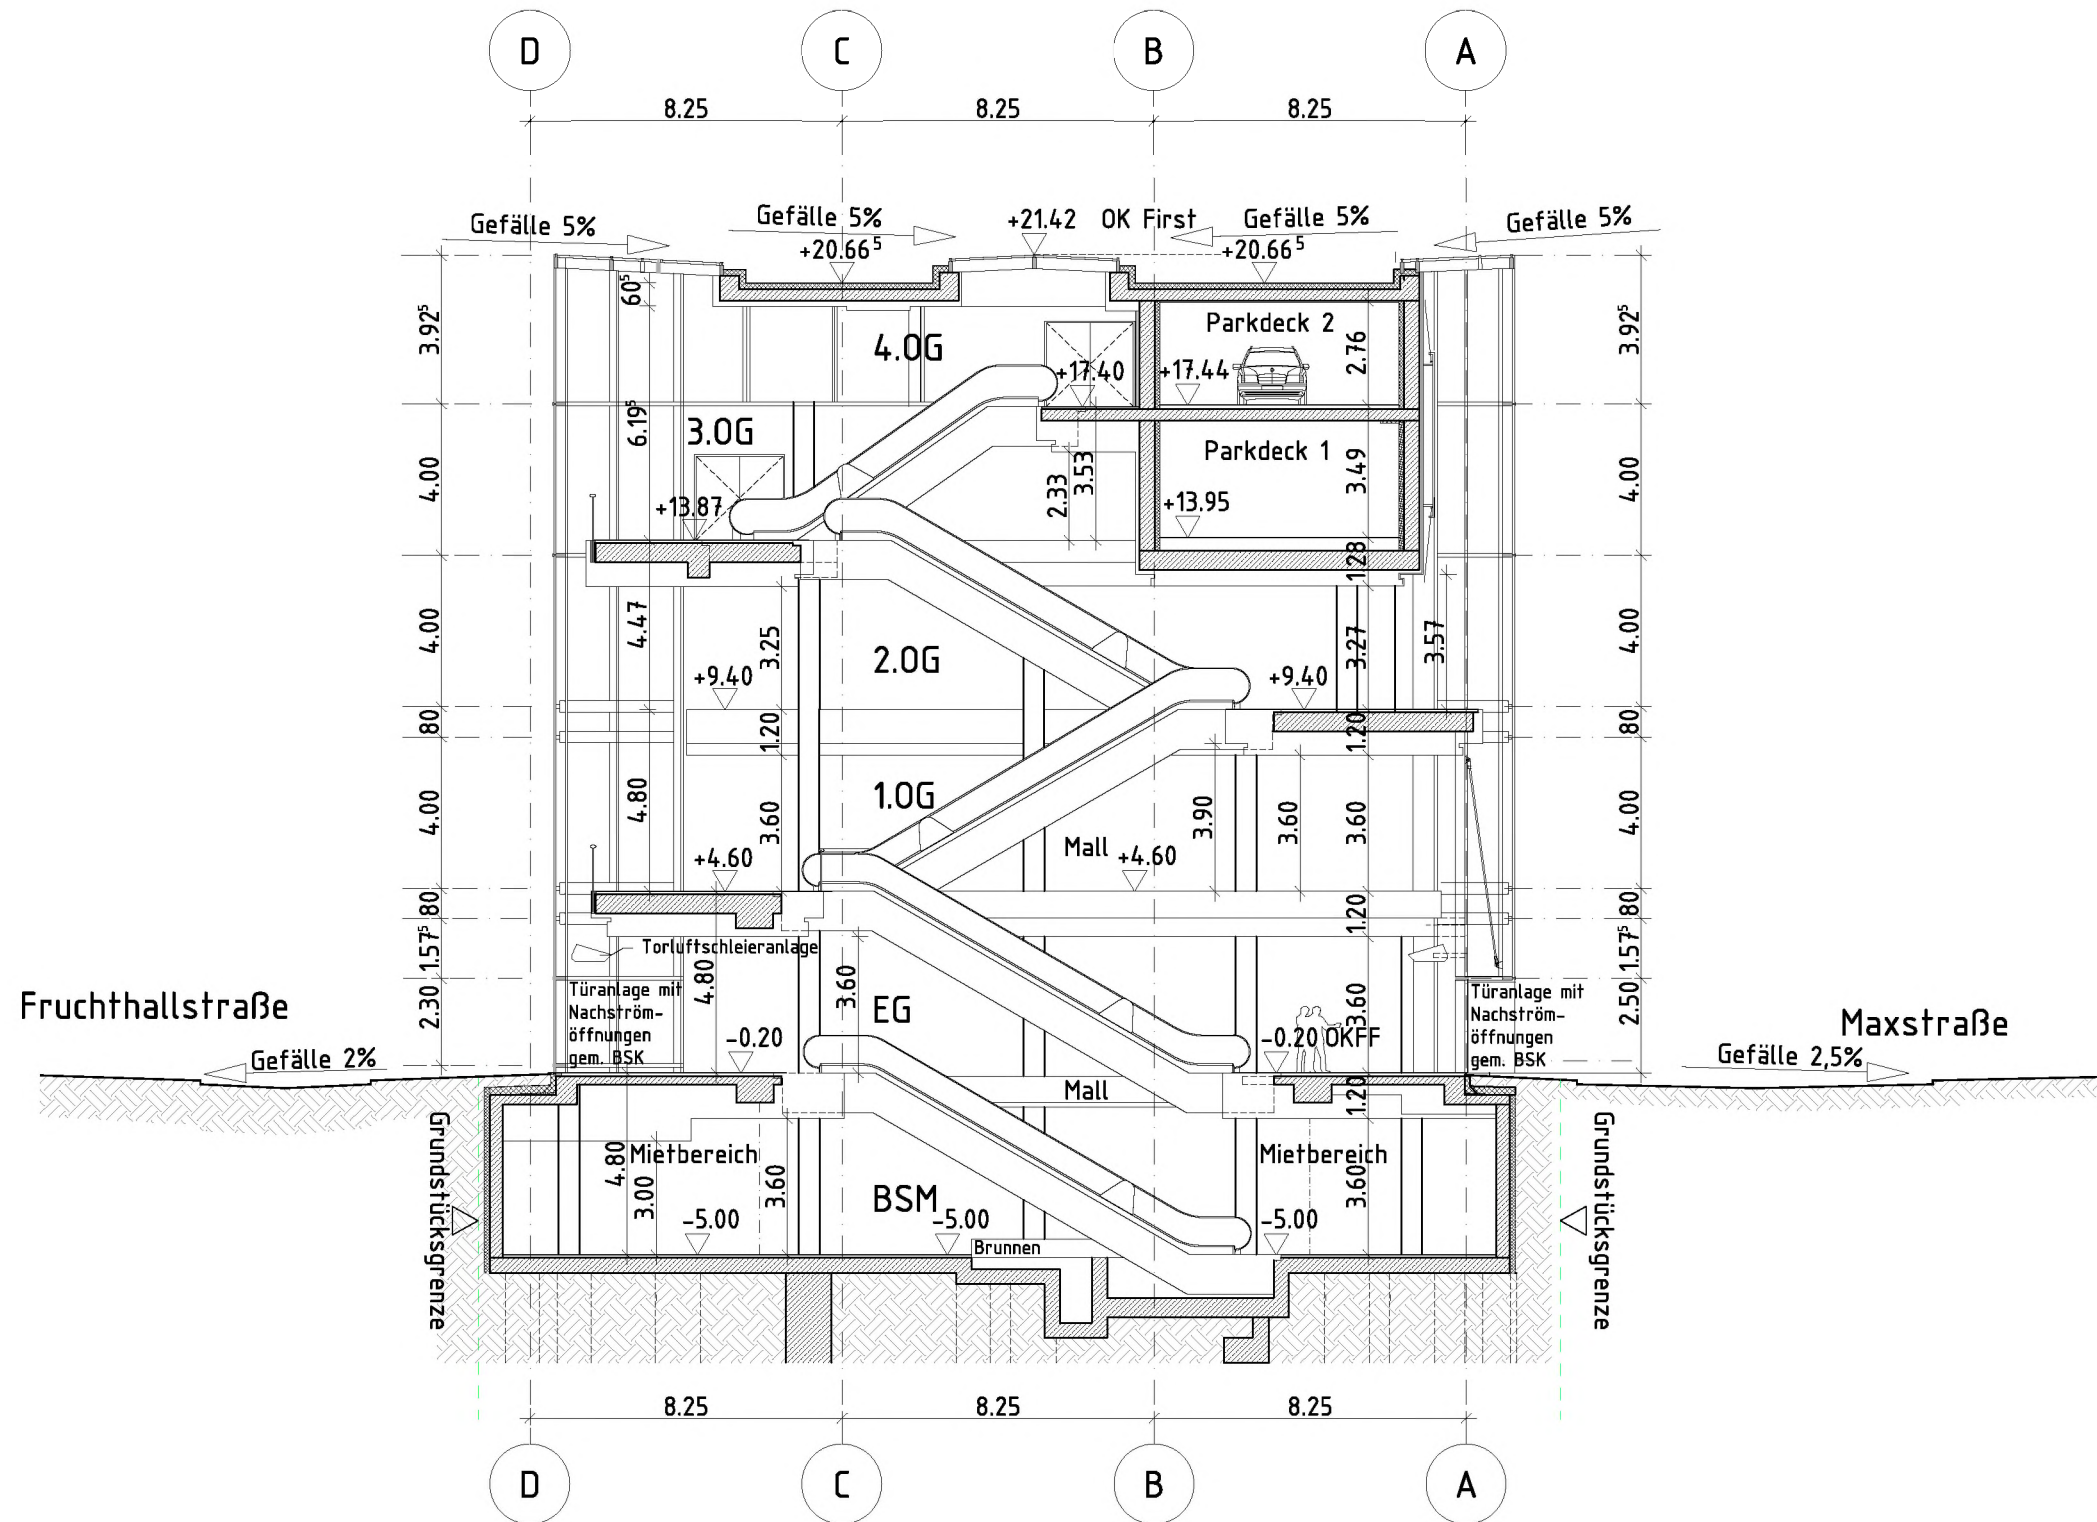

Shopping | Office | Traffic | Industries

Bauherr/Owner

Heegbarg 30, 22391 Hamburg

Vertreten durch/Represented by

Generalplanung/general planning

ECE Projektmanagement G.m.b.H & Co. KG

Dipl.-Ing. Architekt Markus Schedensack, Dipl.-Ing. Architektin Iris Seng

Postfach 65 06 40, 22366 Hamburg, Telefon +49 (0) 40 60606-0, E-Mail Architecture@ece.com

Projekt/Project Title

Referenzplan LP03

Darstellung/Drawing Name

ENTWURFSPLANUNG - SCHNITT C-C- PLAN NR. 2001



Gez./Drawn

eadx

Maßstab/Scale

1:200

Datum/Date of Issue

10.04.2017